
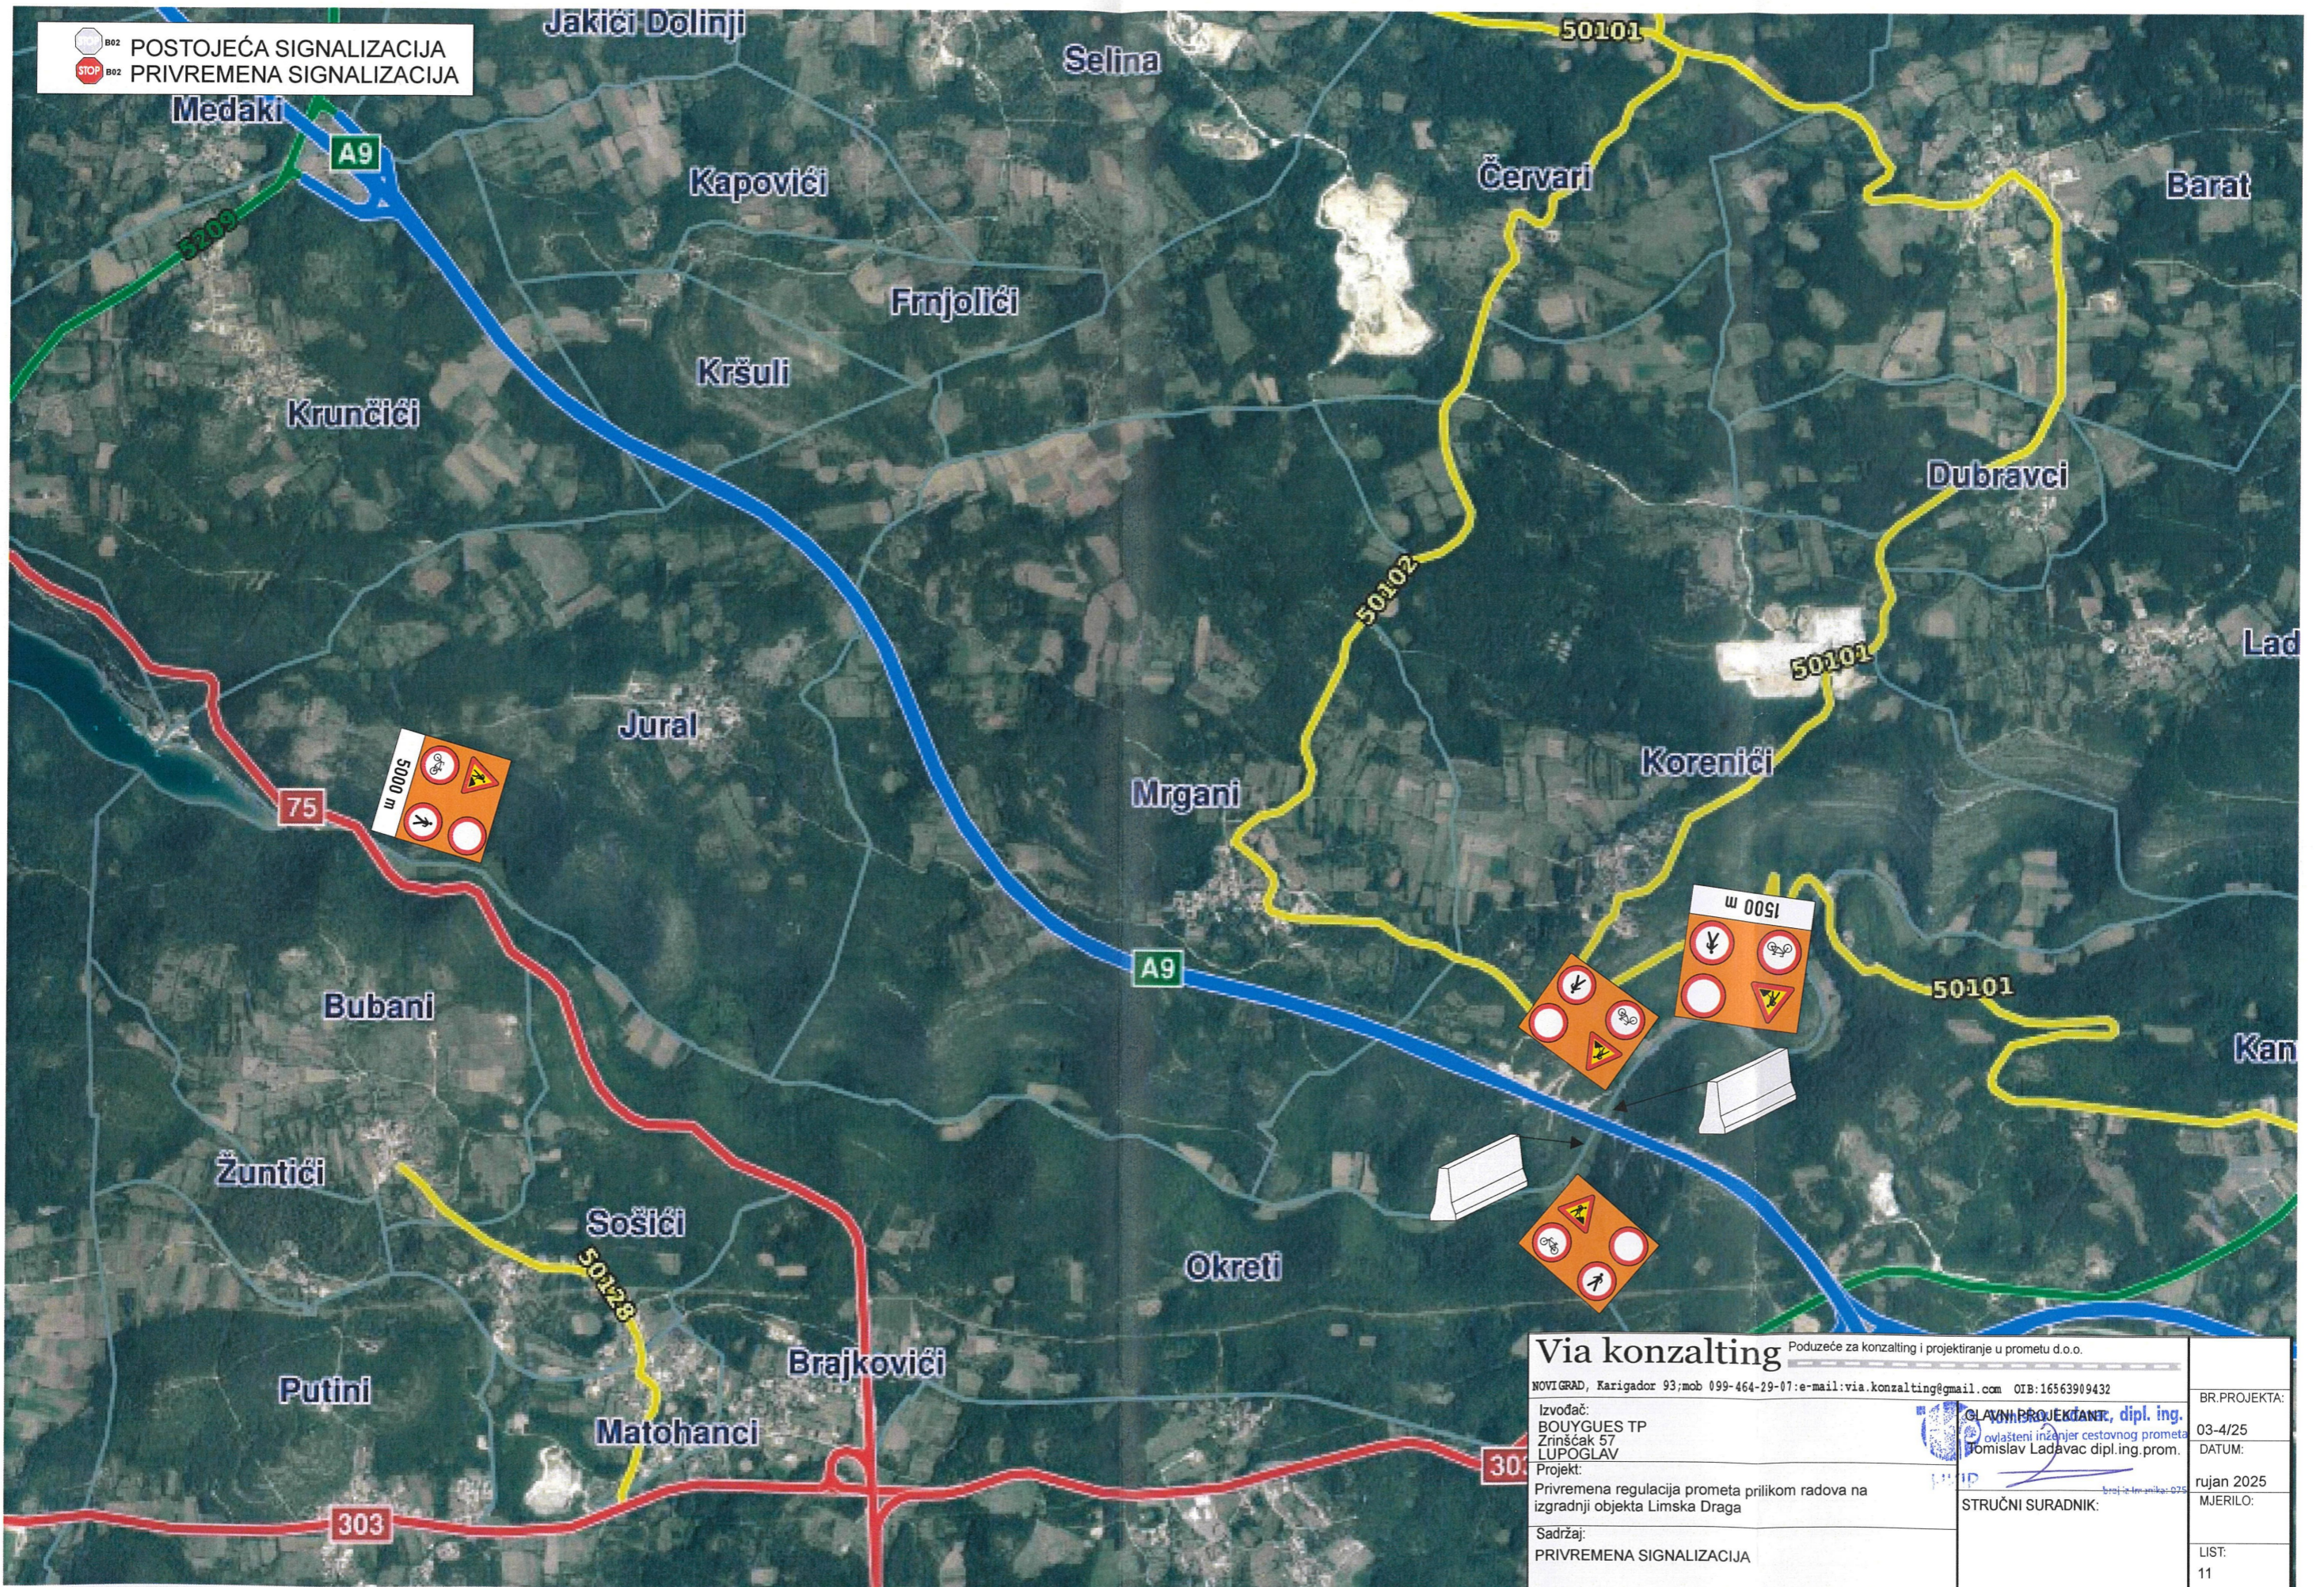


 B02 POSTOJEĆA SIGNALIZACIJA  
 B02 PRIVREMENA SIGNALIZACIJA



<b>Via konzalting</b> Poduzeće za konzalting i projektiranje u prometu d.o.o. NOVI GRAD, Karigador 93; mob 099-464-29-07; e-mail: via.konzalting@gmail.com OIB: 16563909432		BR. PROJEKTA:
Izvođač: BOUYGUES TP Zrinskičak 57 LUPOGLAV	 <b>GLAVNI PROJEKTANT, dipl. ing.</b> Tomislav Ladavac dipl. ing. prom.	03-4/25 DATUM:
Projekt: Privremena regulacija prometa prilikom radova na izgradnji objekta Limska Draga	 STRUČNI SURADNIK:	rujan 2025 MJERILO:
Sadržaj: PRIVREMENA SIGNALIZACIJA		LIST: 11